


V 2342 P/B/V - VEGA ELETTRICO ORIZZONTALE 1076X575 mm

(42 3/8" x 22 5/8")

ELECTRIC HORIZONTAL VEGA MODEL / VEGA HORIZONTAL ÉLECTRIQUE


(RV/RS/RL 136022-220v) (RV/RS/RL 146022-115v)

INGOMBRO CON ATTACCO LUNGO
MEASUREMENTS WITH LONG WALL BRACKETS
MEASUREMENTS AVEC ATTACHE LONG

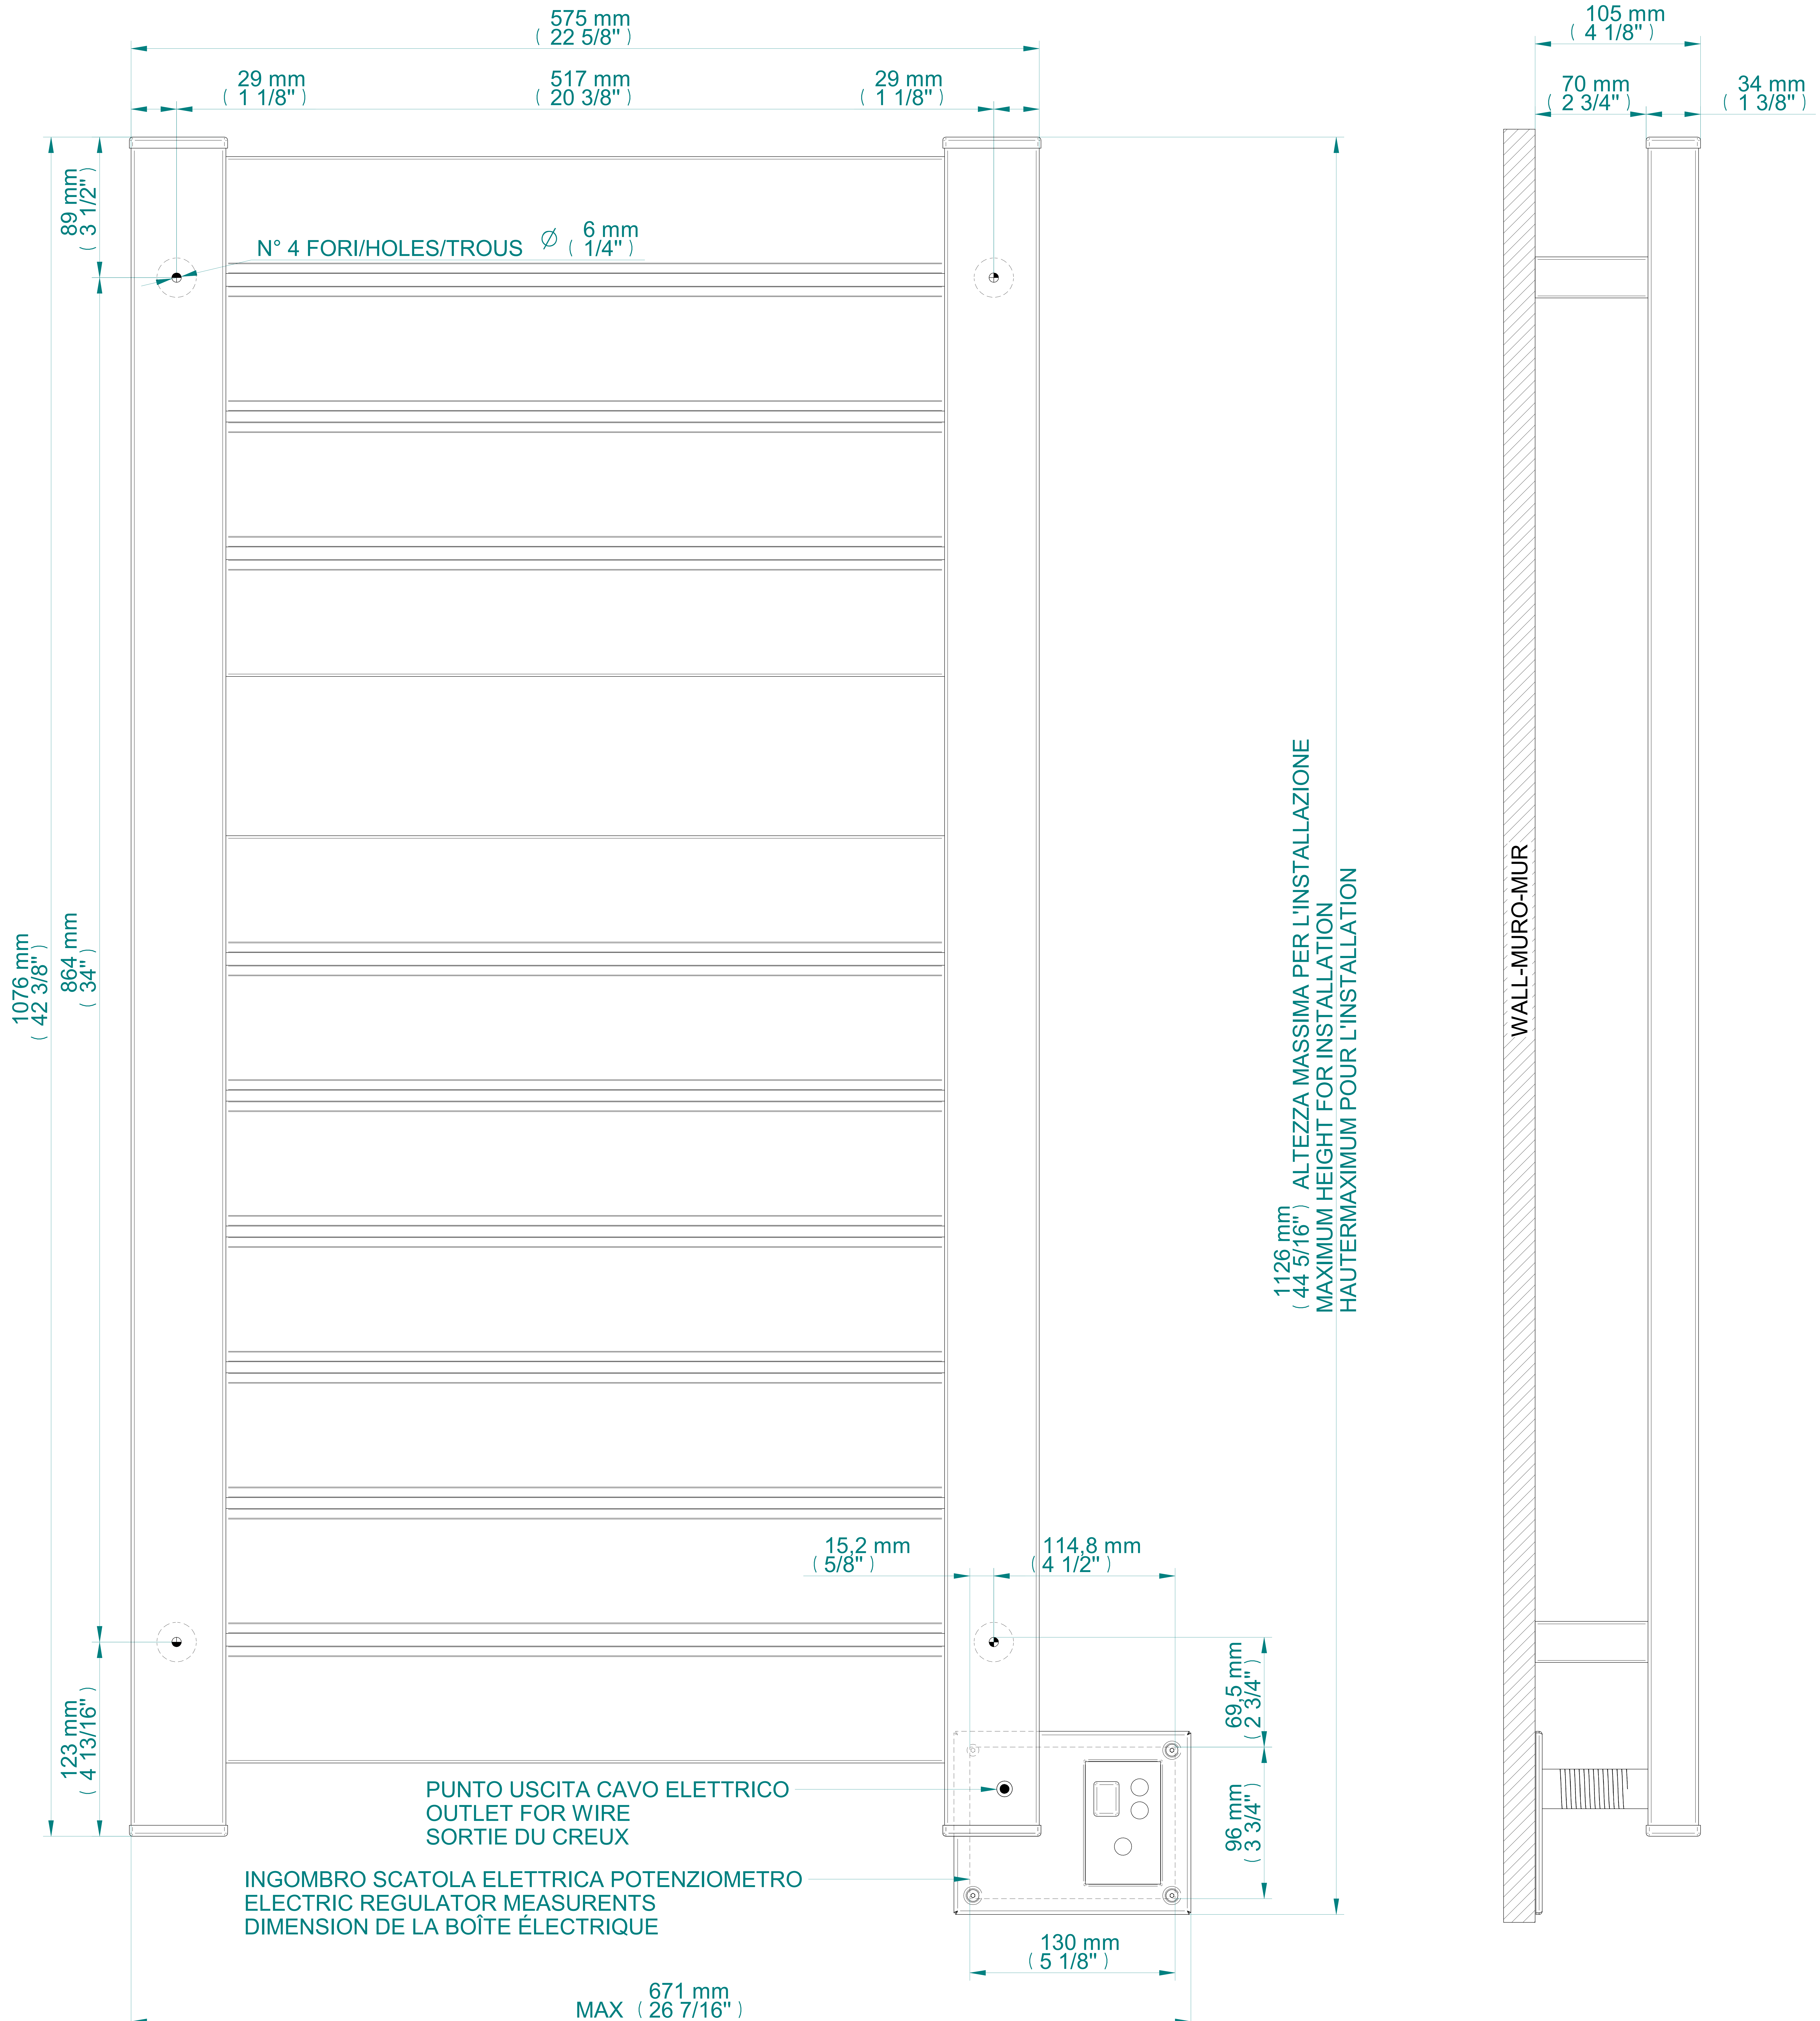

PAVIMENTO-PARETE INCASSO
FLOOR WALL FOR FITTING
MUR POUR L'INSTALLATION

ALTERNATIVA
ALTERNATIVE

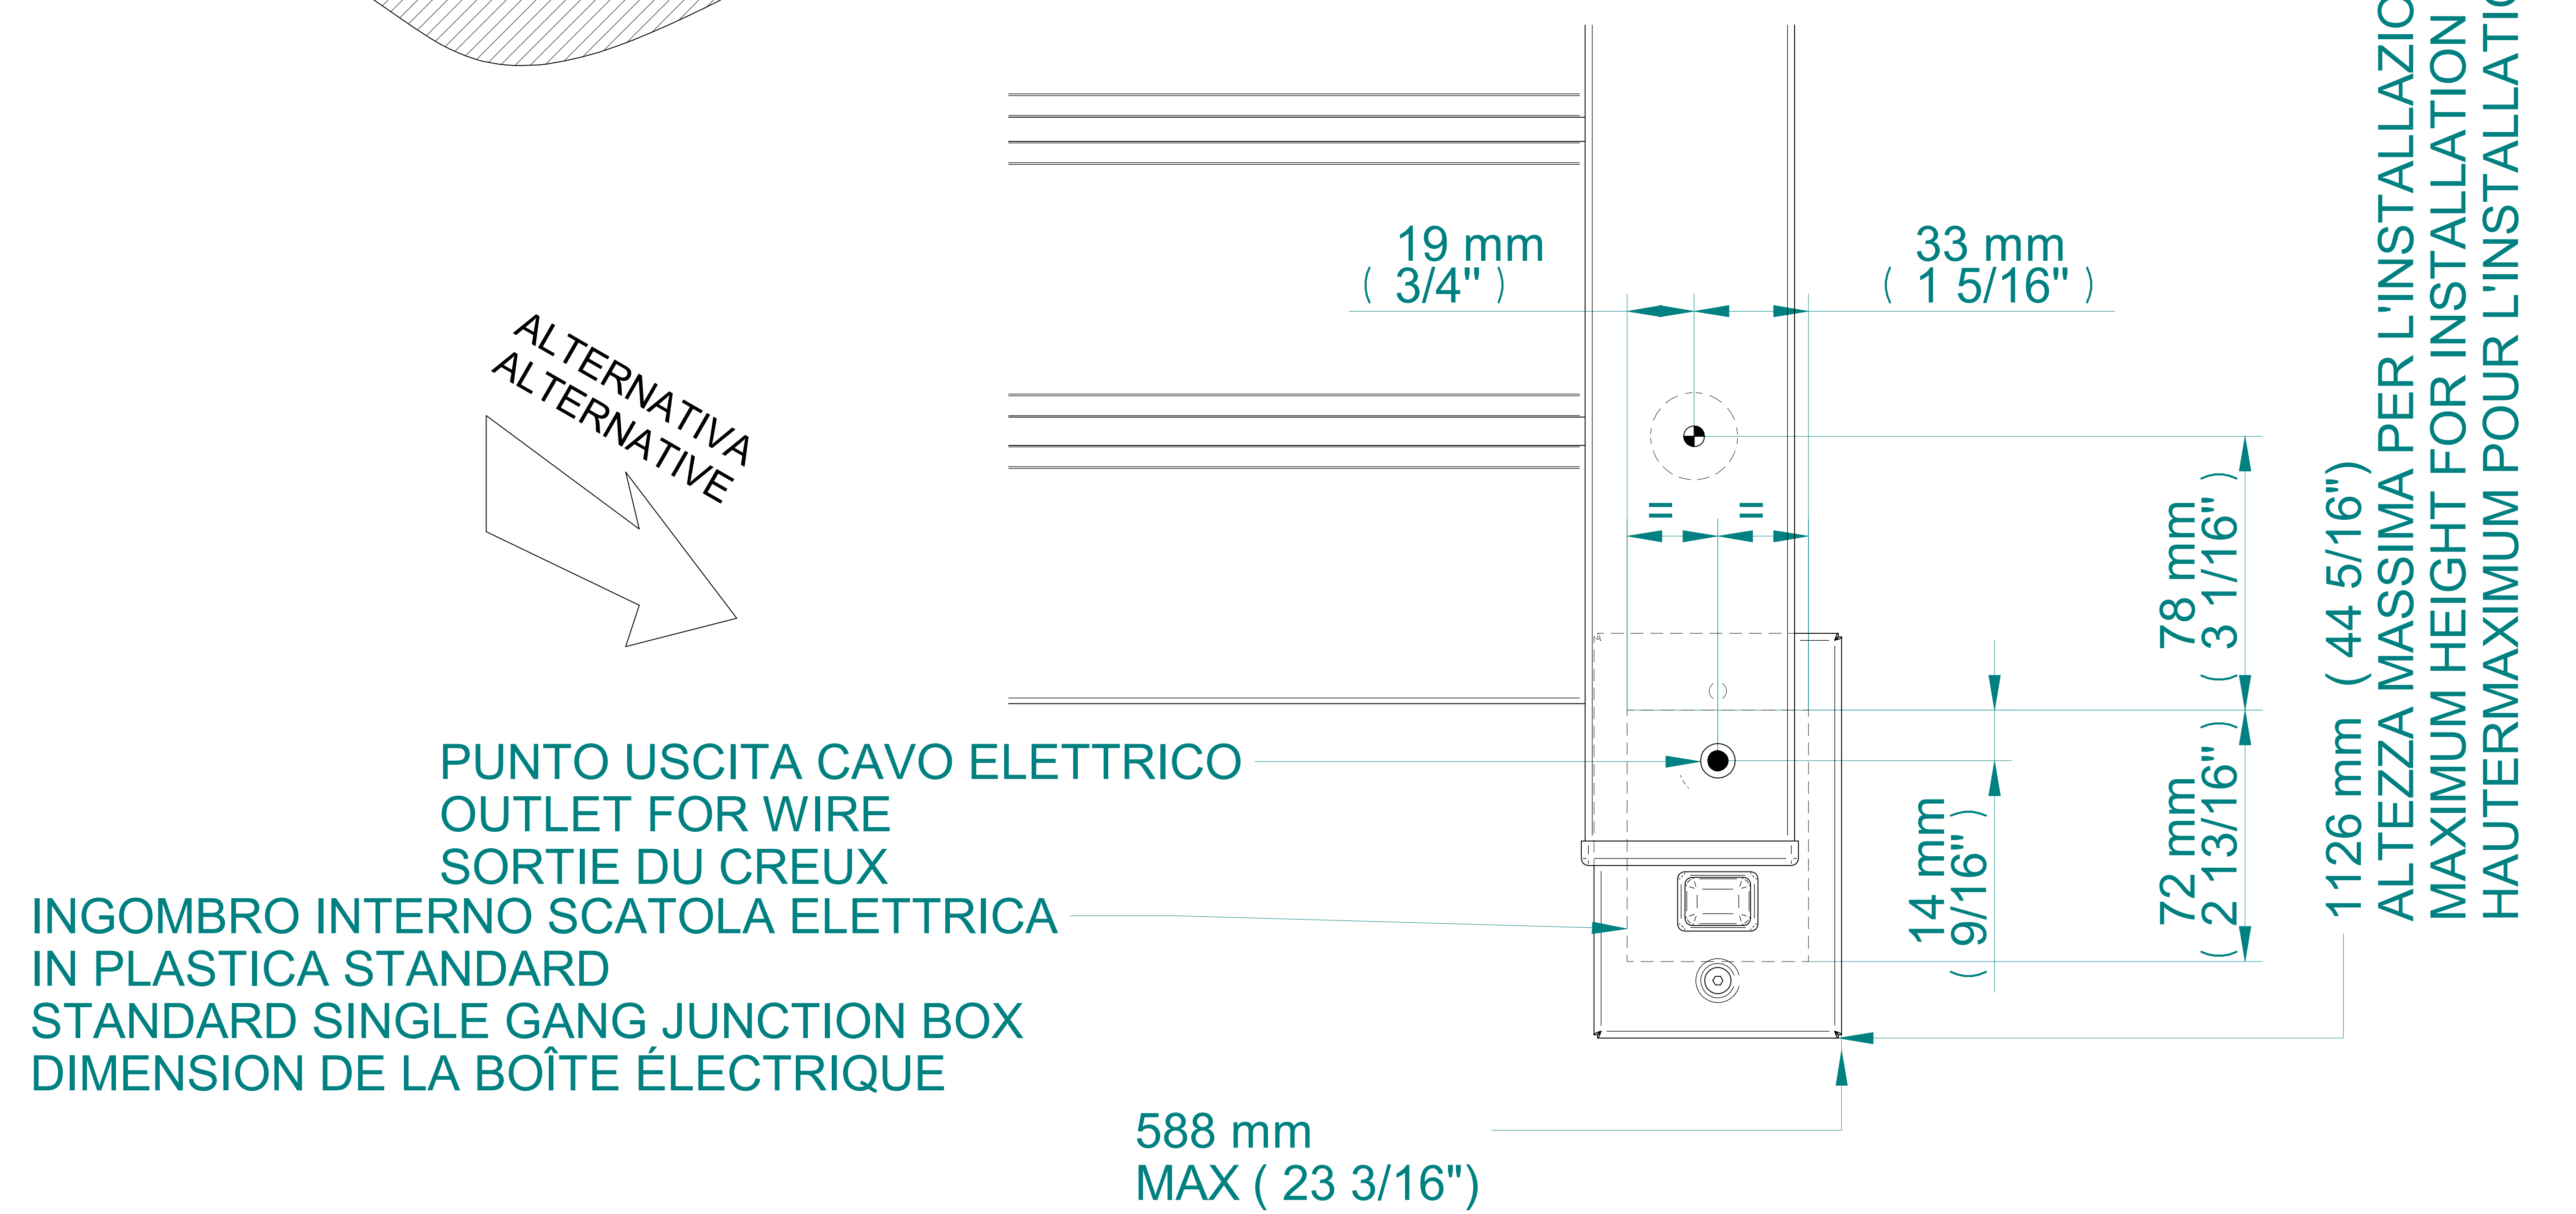

FORO PER INSERIMENTO TASSELLO A MURO 6x30
POSITIONING OF FASTENERS FOR FIXING TO WALL.
FASTENERS SHOULD BE SECURED IN STUDS OR HEADERS PLACES BEHIND THE UNIT
TROU POUR LA CHEVILLE À MUR.