


# D2155

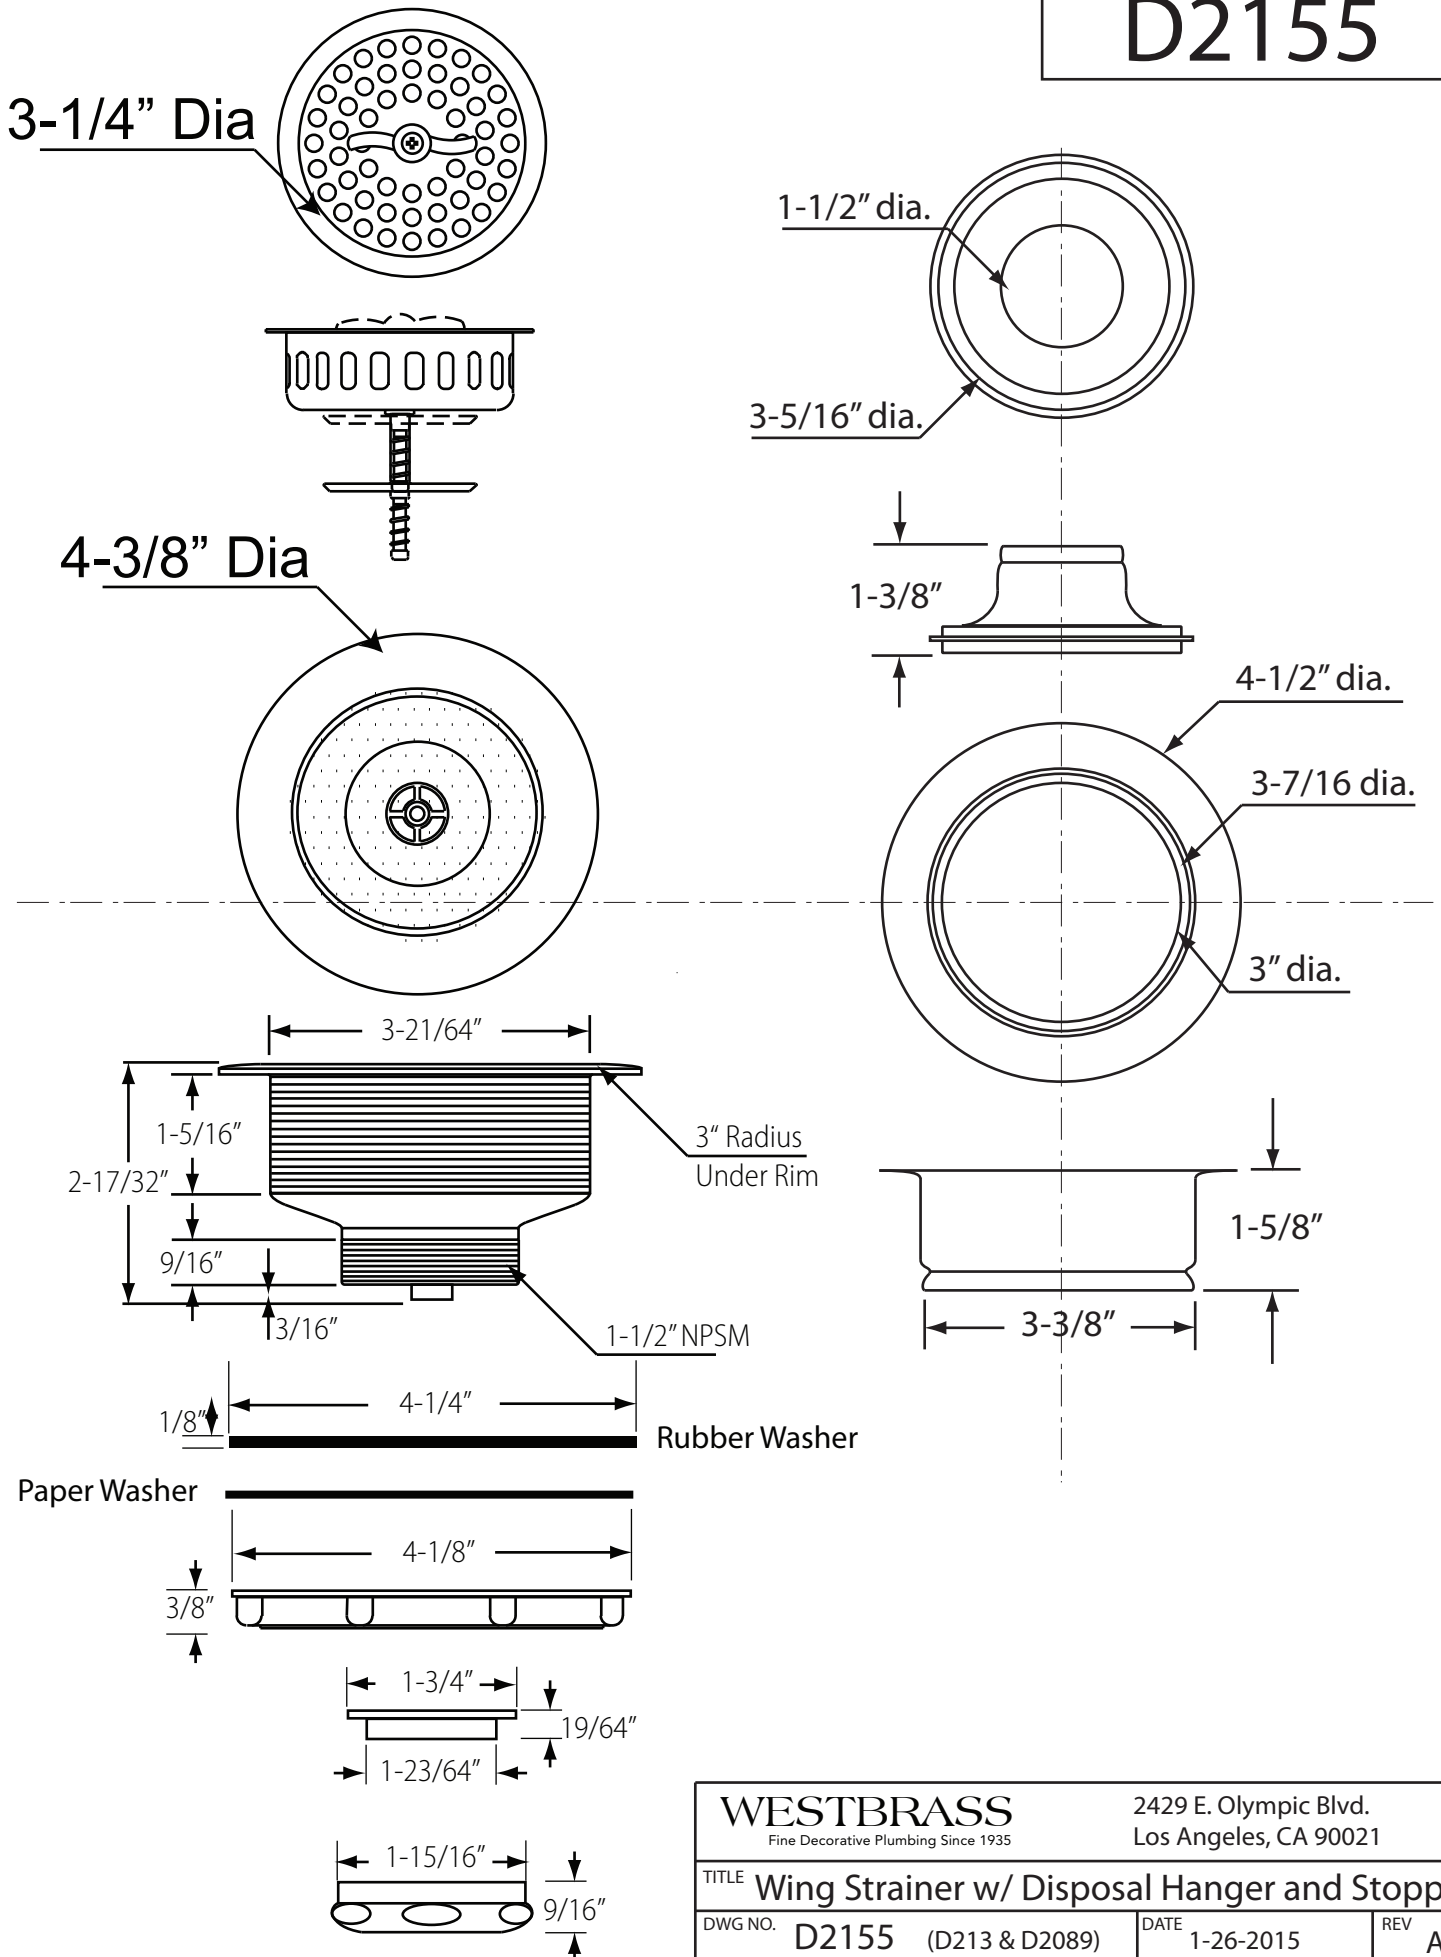

<b>WESTBRASS</b> Fine Decorative Plumbing Since 1935		2429 E. Olympic Blvd. Los Angeles, CA 90021	
TITLE <b>Wing Strainer w/ Disposal Hanger and Stopper</b>			
DWG NO.	D2155 (D213 & D2089)	DATE	1-26-2015
		REV	A
Scale	NTS	mrohfs	Sheet 1 of 1