


493244HLD

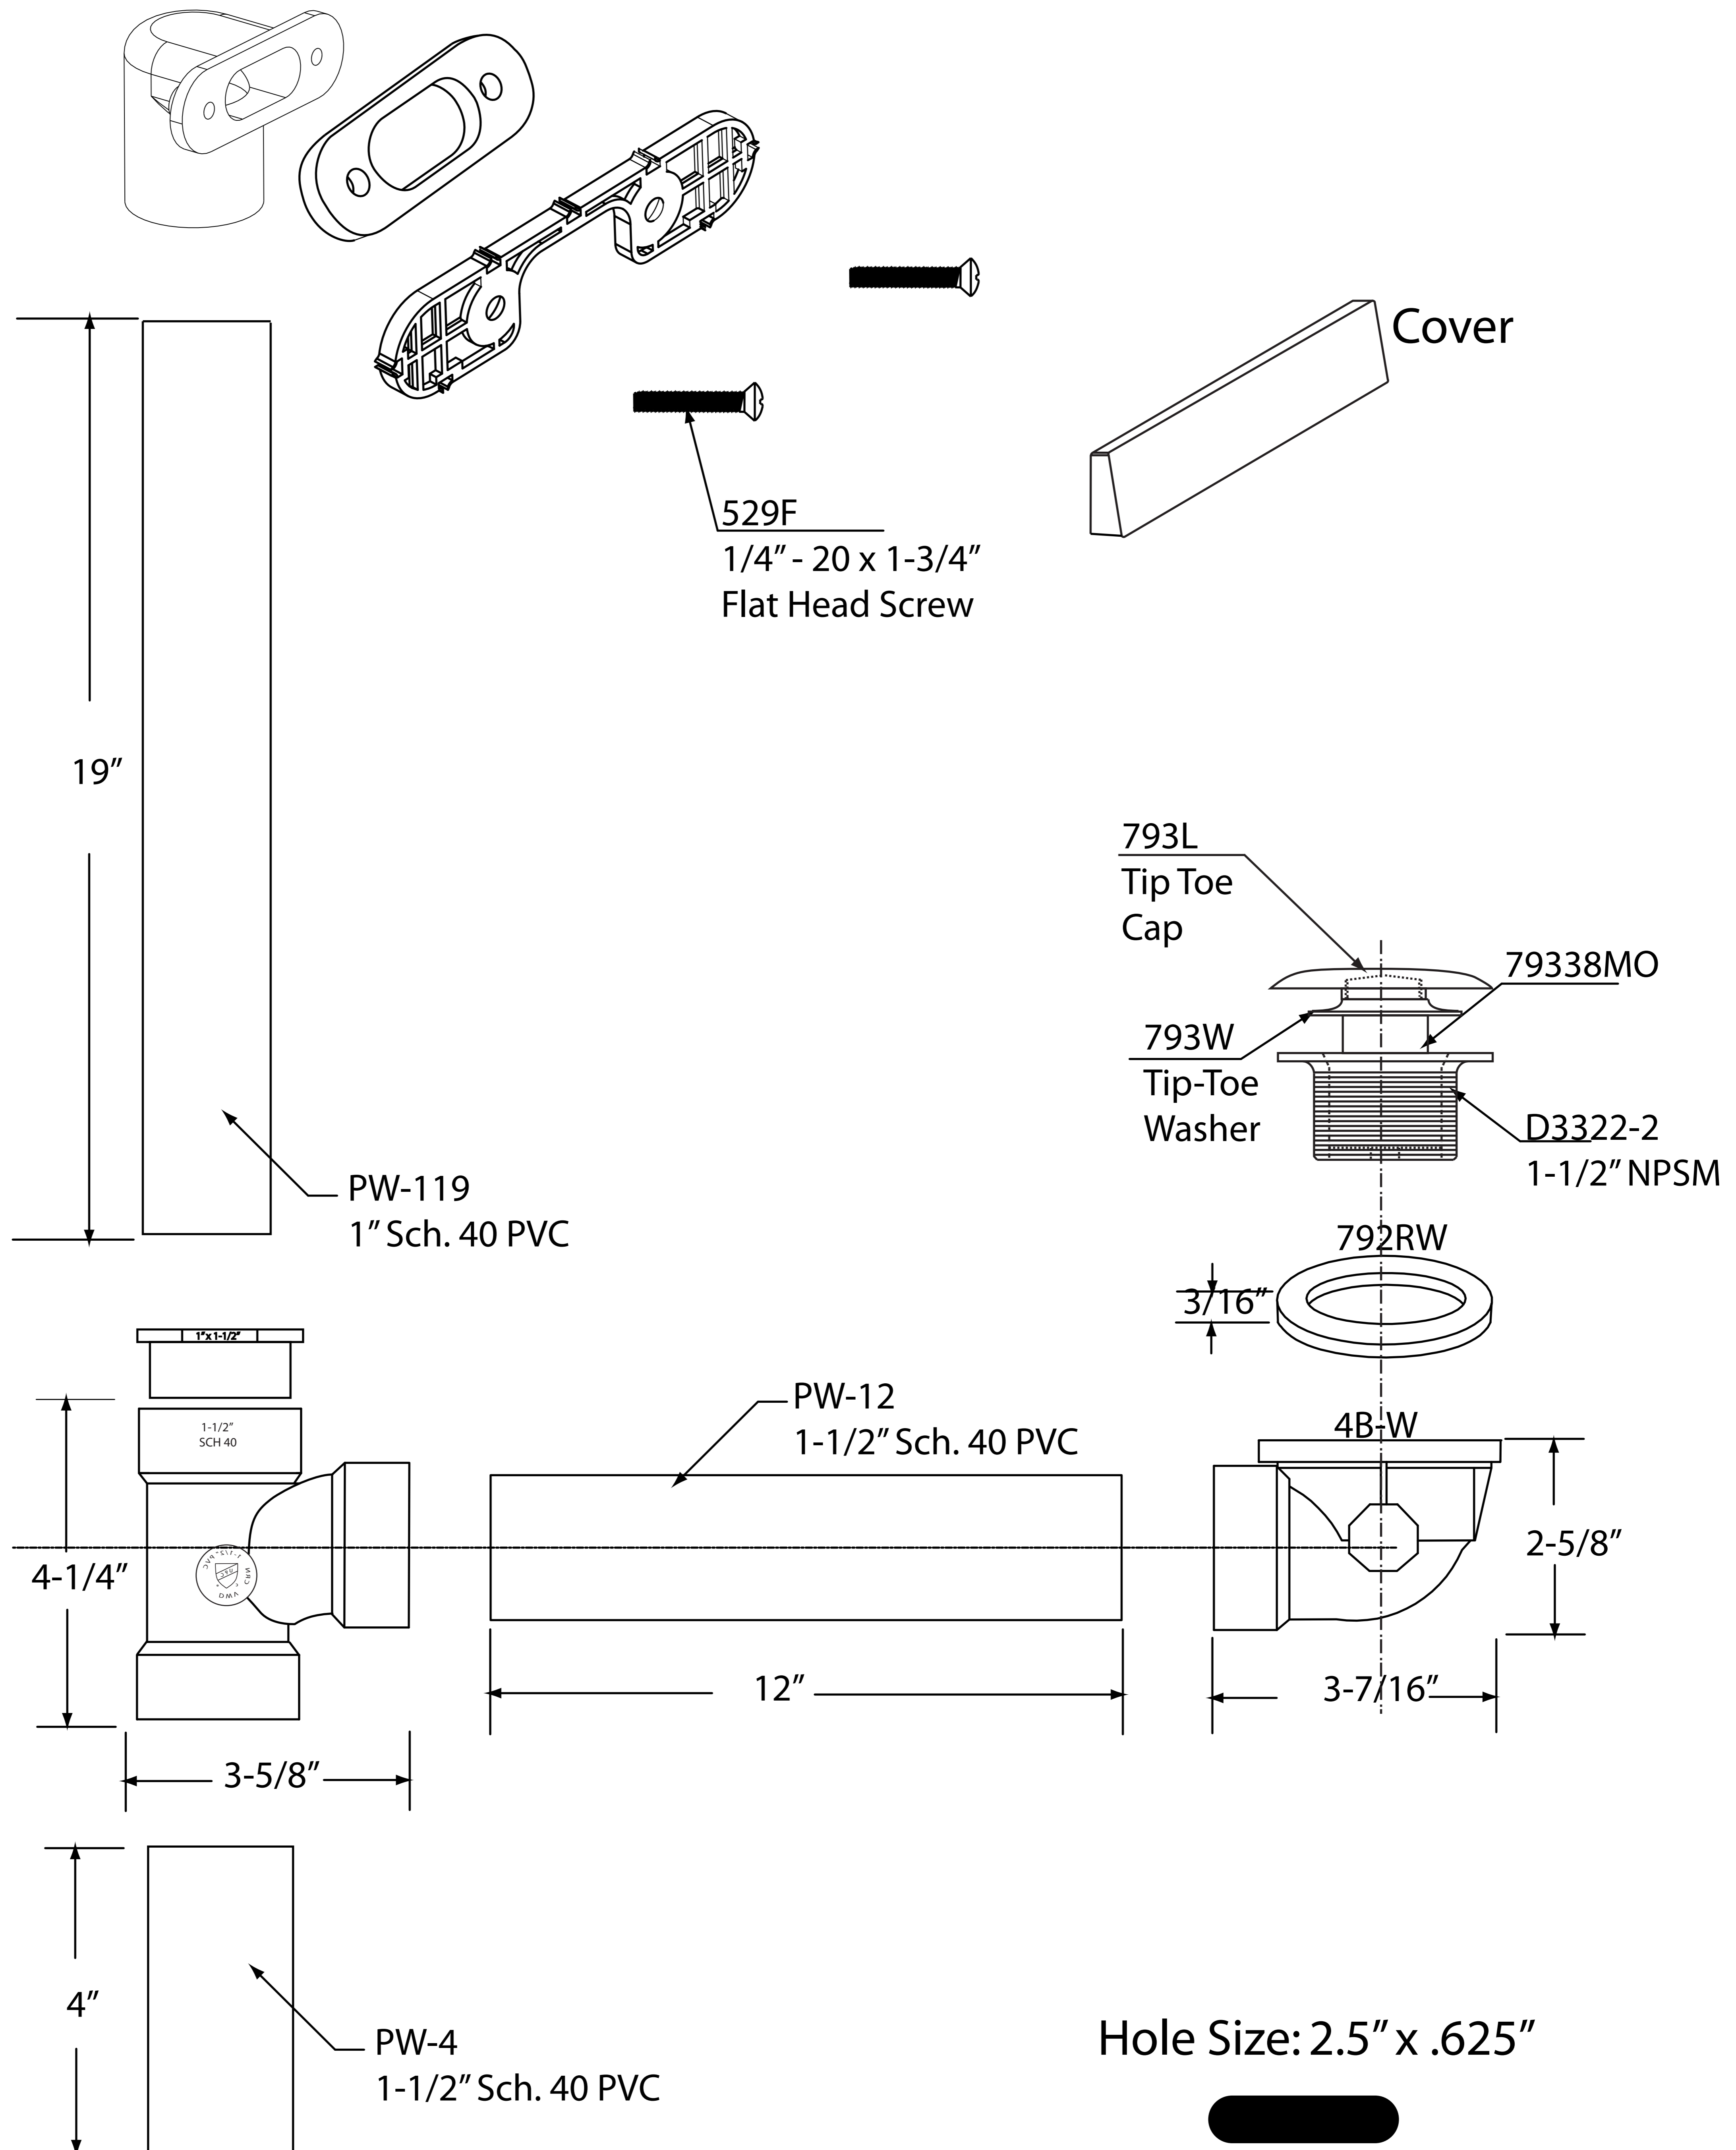

WESTBRASS
Fine Decorative Plumbing Since 1935

2429 E. Olympic Blvd.
Los Angeles, CA 90021

TITLE PVC Sch. 40 Overflow with Hidden Linear Drain

DWG NO. 493244HLD

DATE 8-11-2015

REV C

Scale NTS

mrohfs

Sheet 1 of 1