


493244SLD

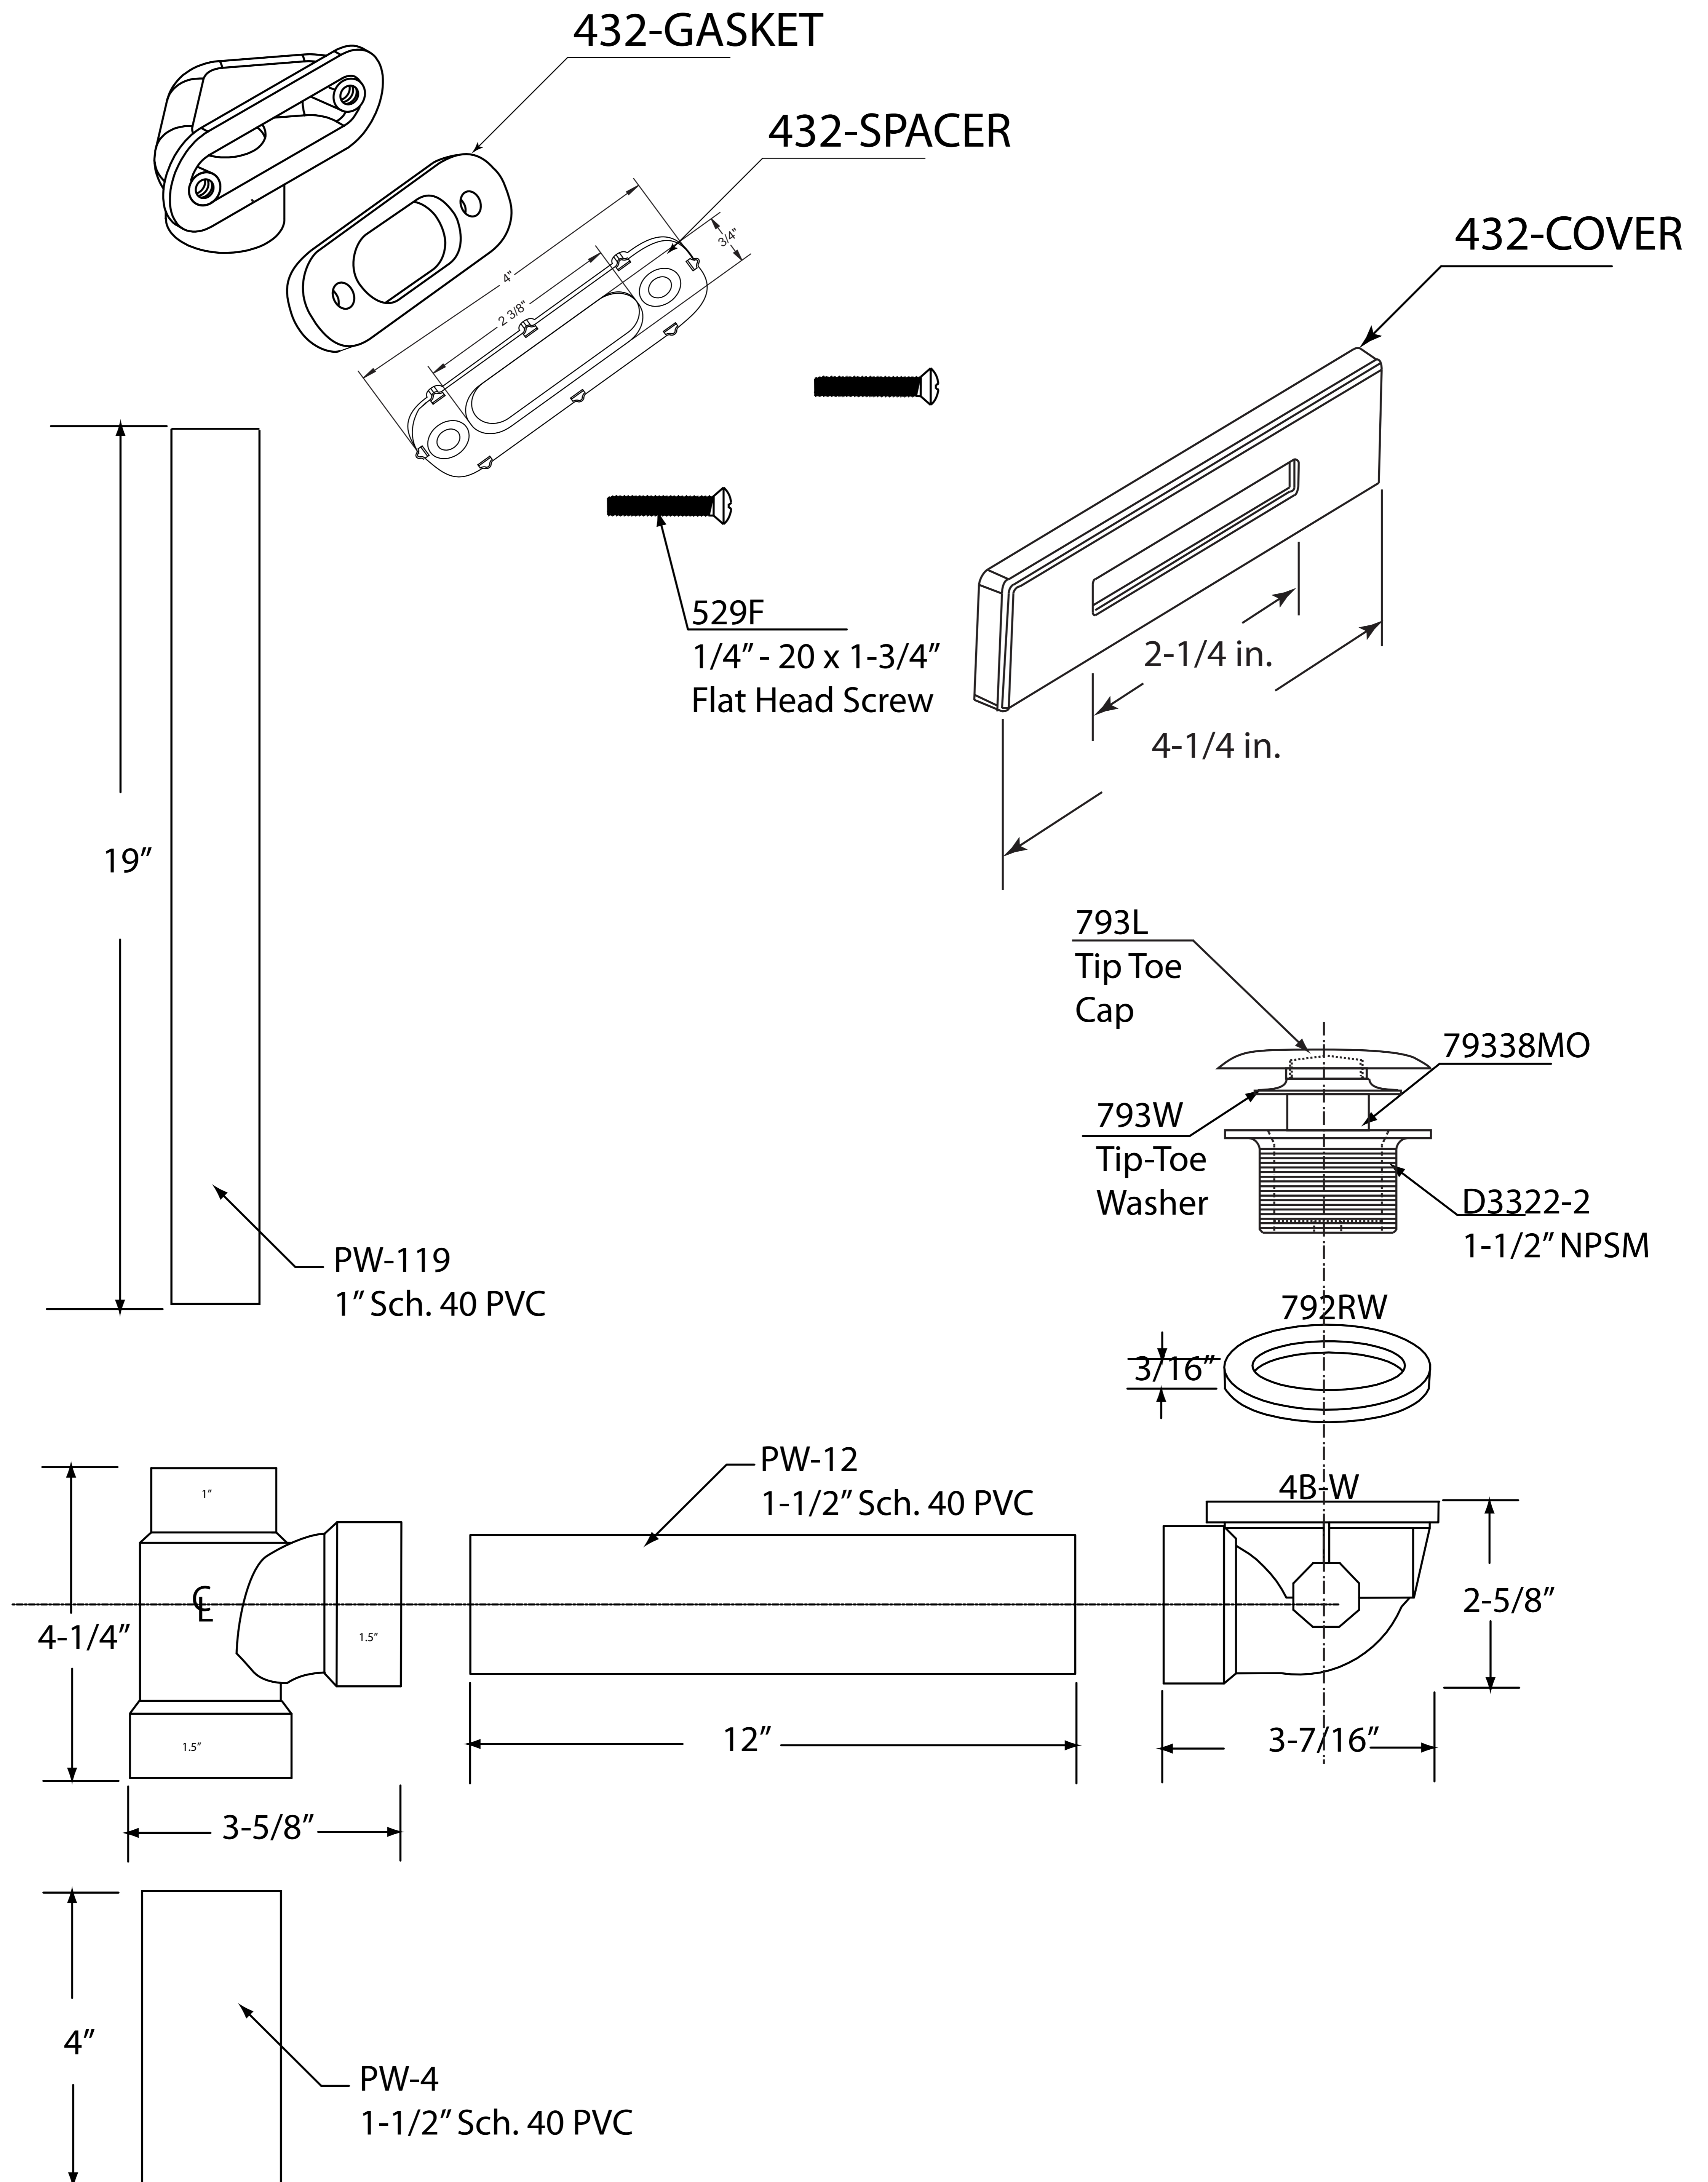

WESTBRASS
 Fine Decorative Plumbing Since 1935

2429 E. Olympic Blvd.
 Los Angeles, CA 90021

TITLE PVC Sch. 40 Overflow with Small Top Elbow Linear Drain

DWG NO. 493244SLD

DATE 8-11-2015

REV A

Scale NTS

mrohfs

Sheet 1 of 1