


7931817CHM

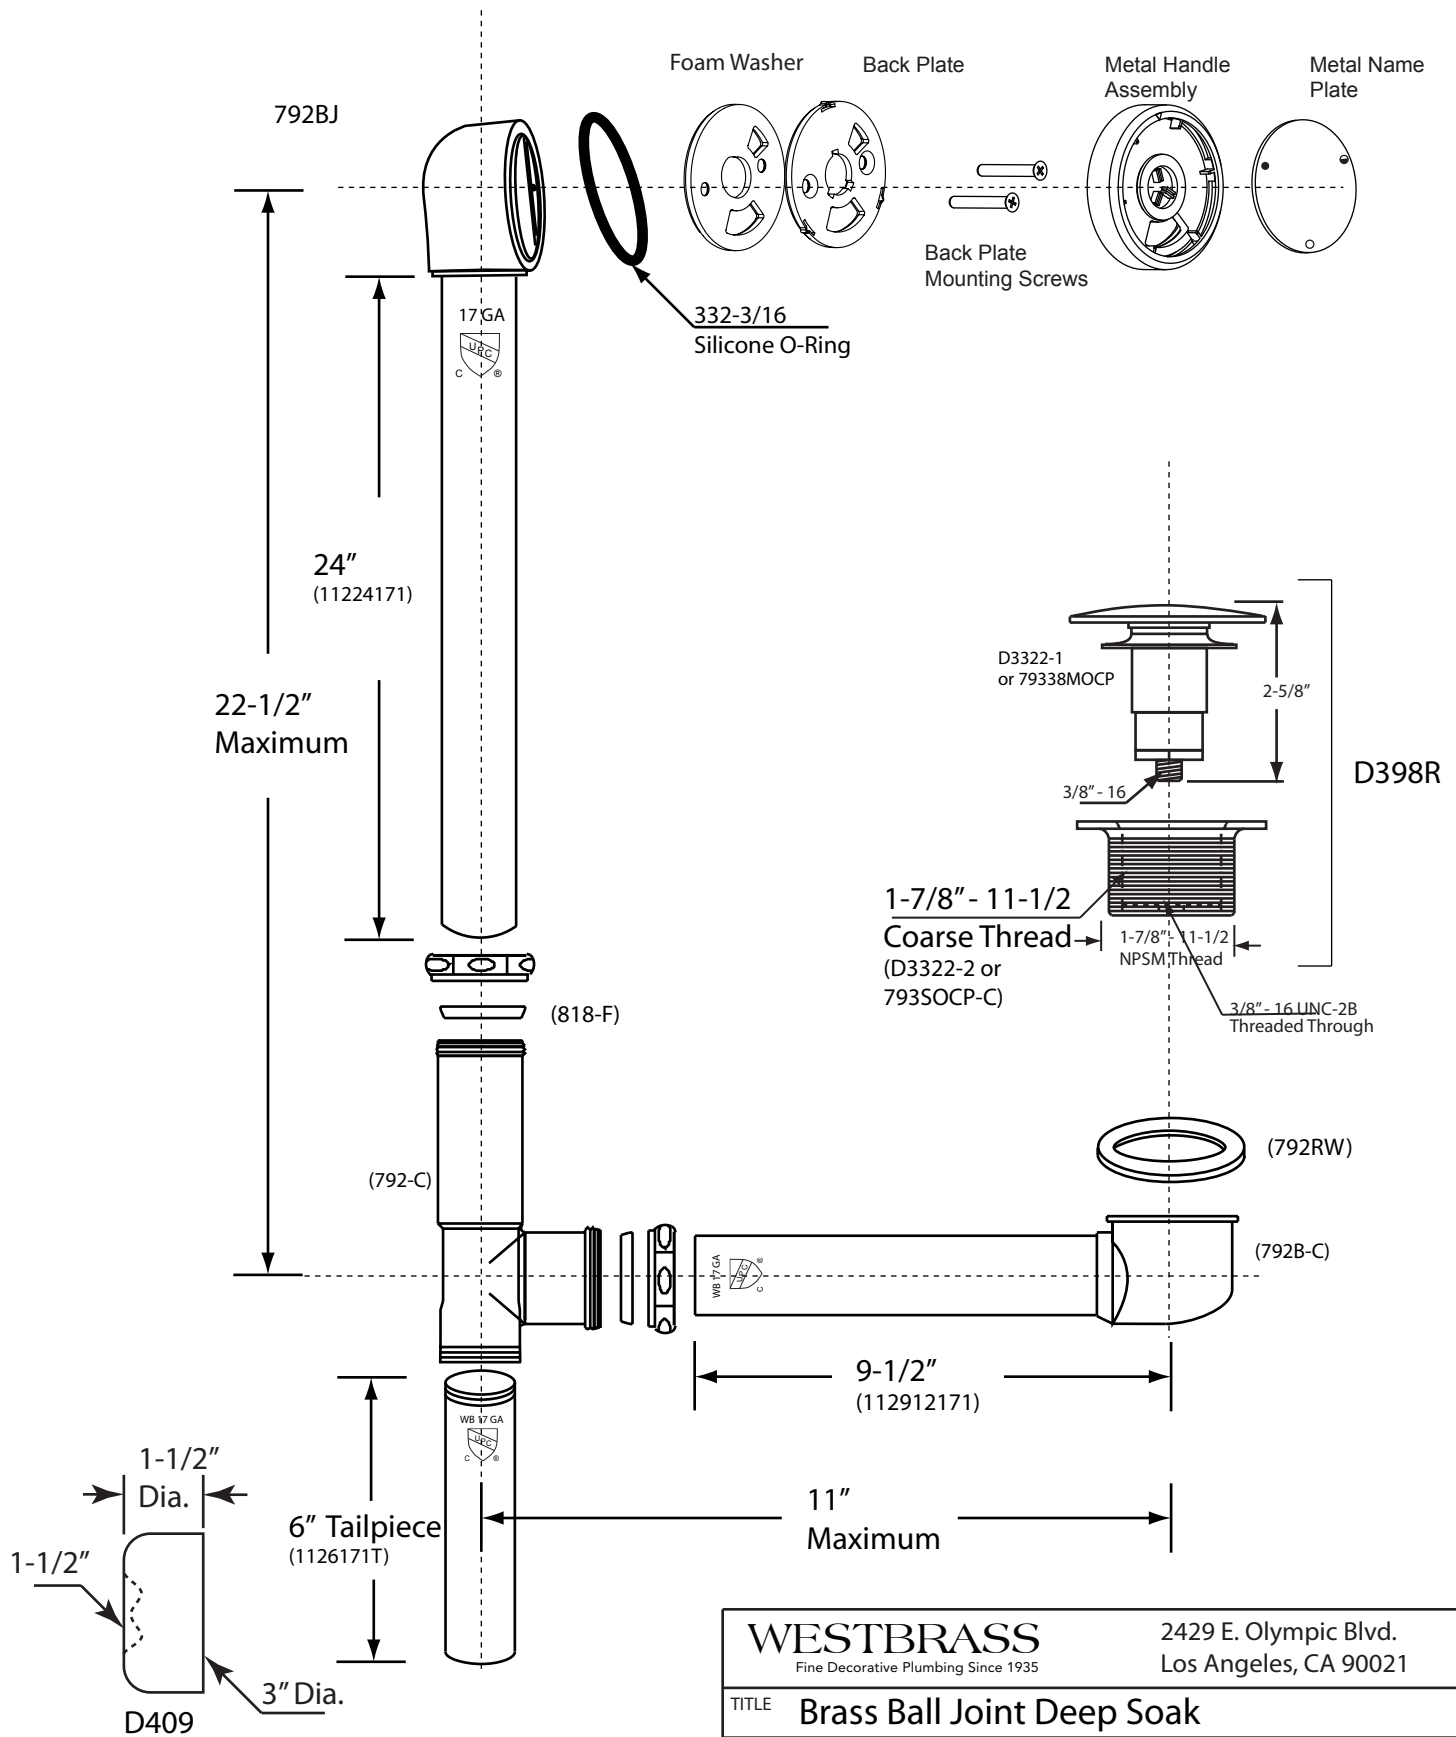

WESTBRASS Fine Decorative Plumbing Since 1935		2429 E. Olympic Blvd. Los Angeles, CA 90021	
TITLE Brass Ball Joint Deep Soak			
DWG NO.	7931817CHM	DATE	1-26-17
Scale	NTS	REV	A
mrohfs		Sheet	1 of 1