


D136-110

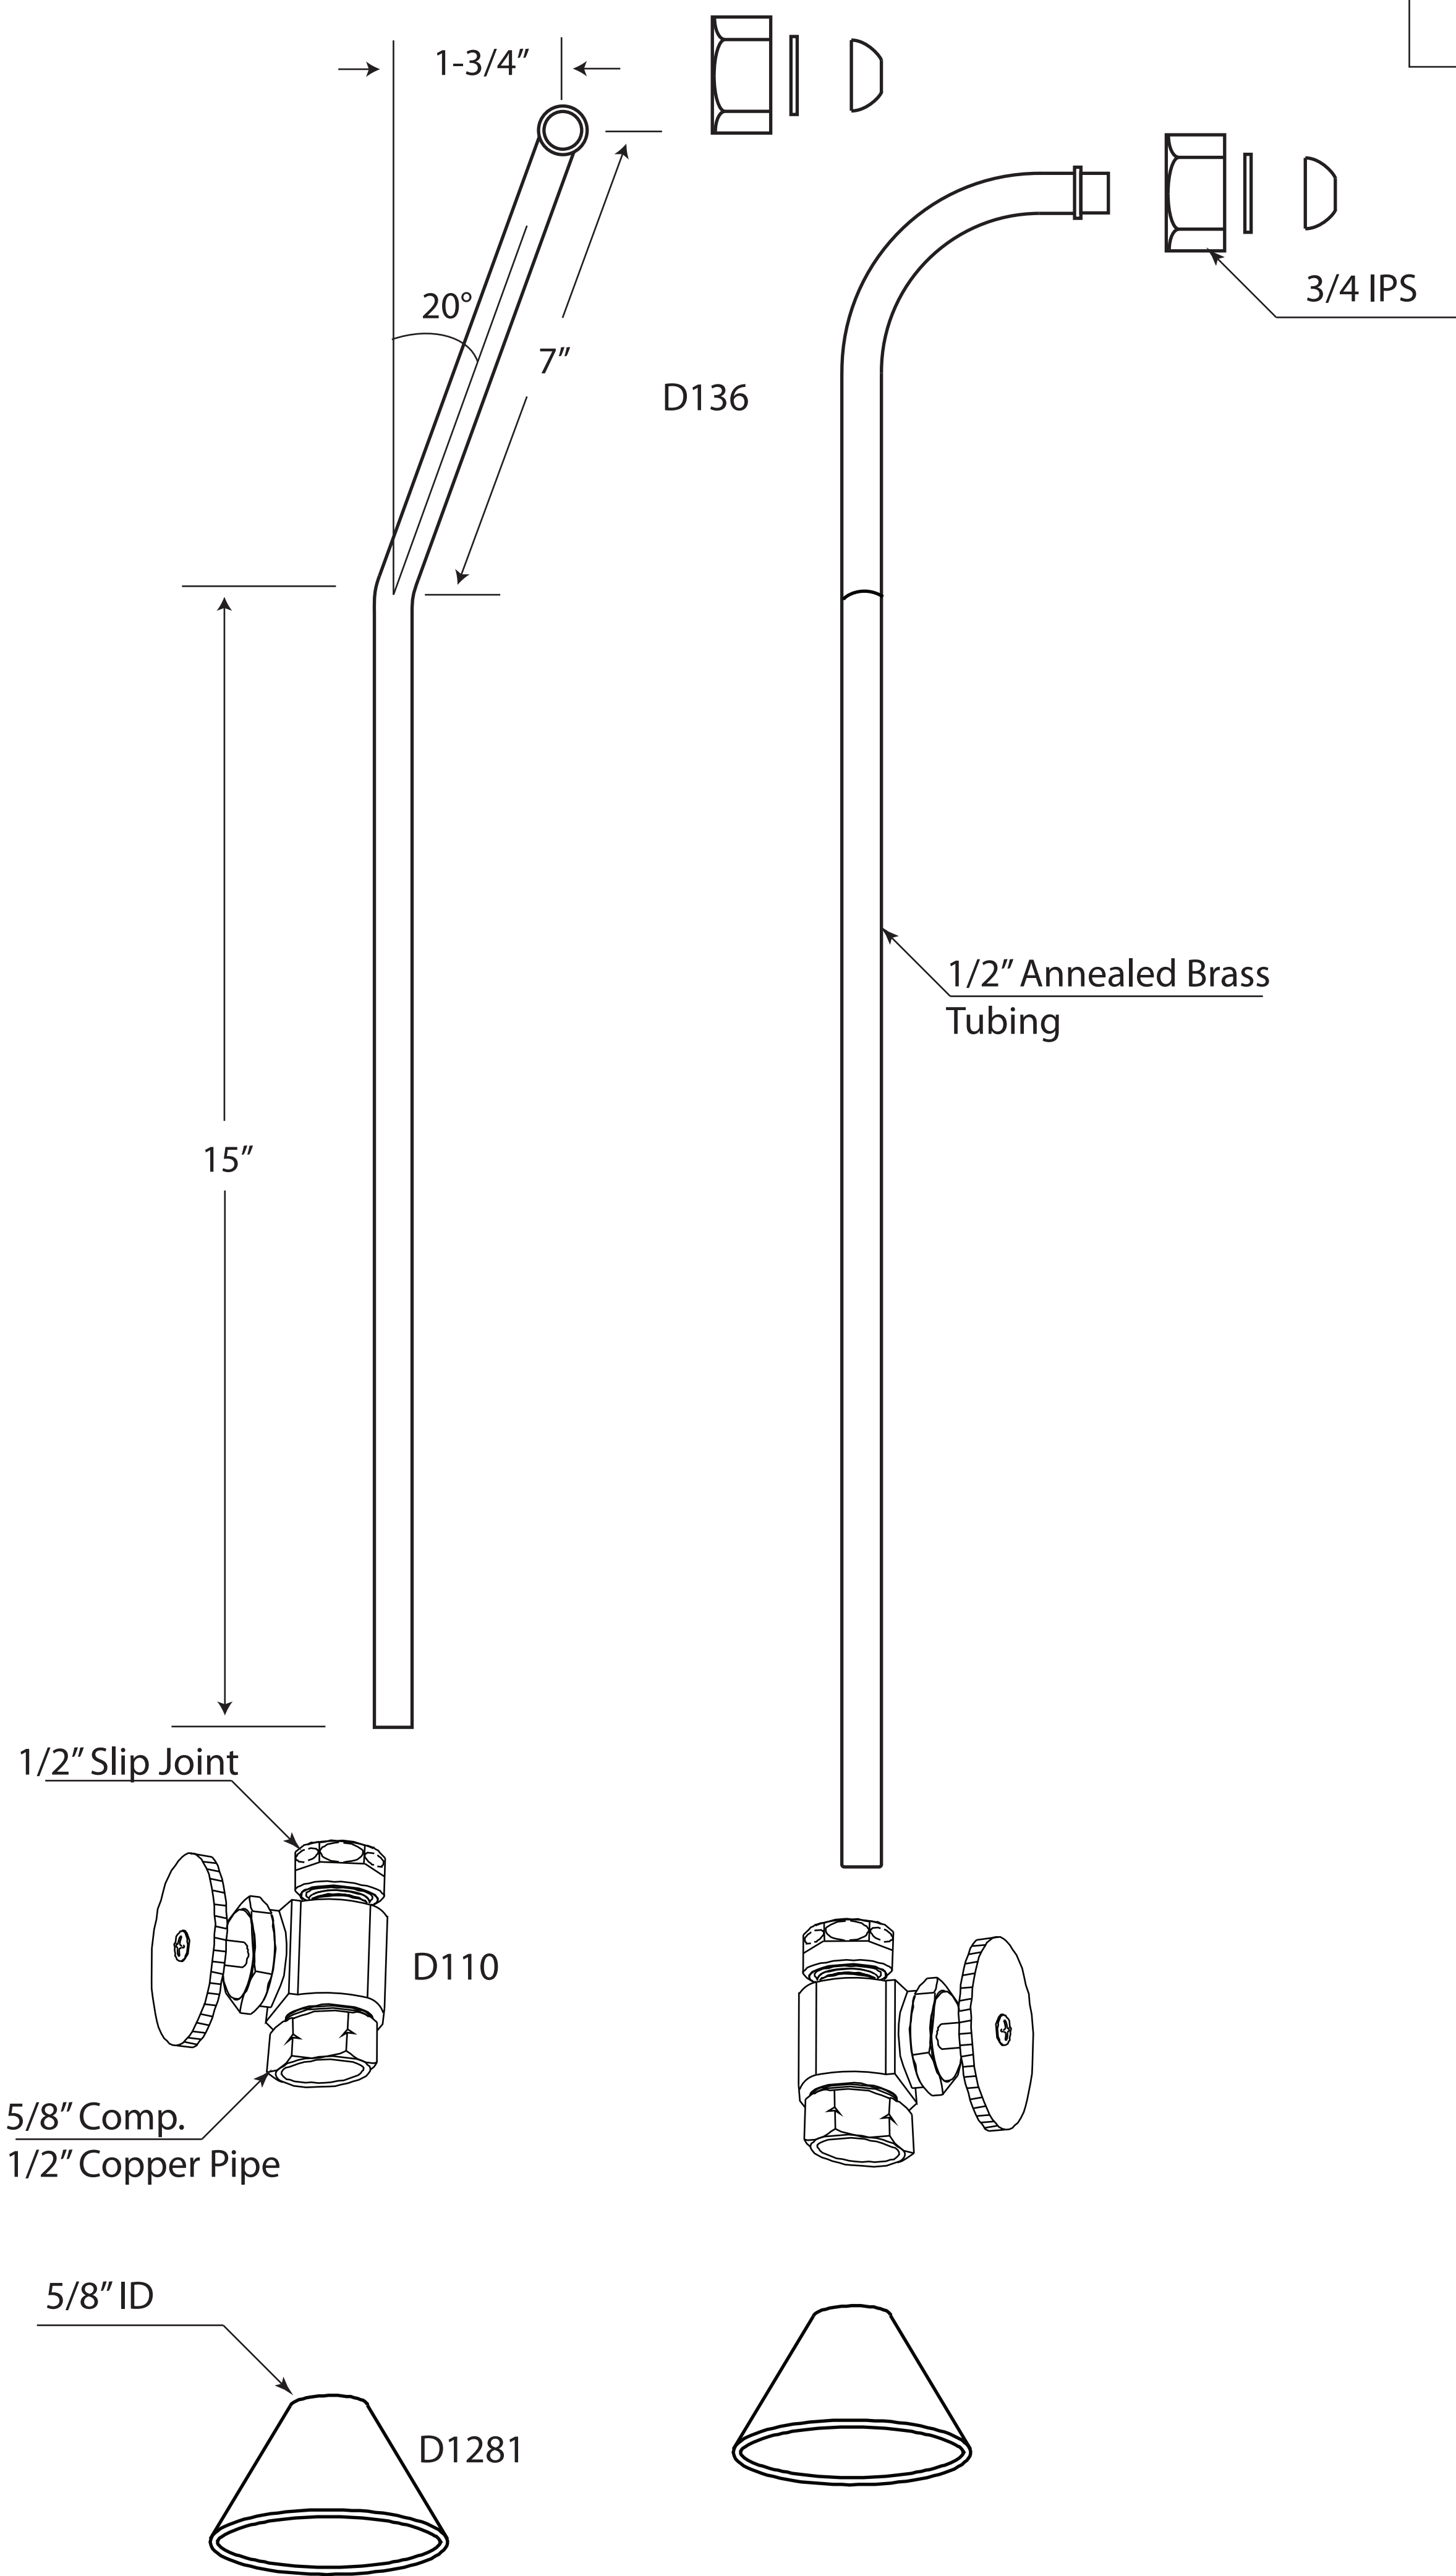

WESTBRASS
Fine Decorative Plumbing Since 1935

2429 E. Olympic Blvd.
Los Angeles, CA 90021

TITLE Double Offset Bath Supplies with 1/2" Copper Valves

DWG NO. D136-110

DATE 03-23-2016

REV A

Scale NTS

mrohfs

Sheet 1 of 1