


D3261HKBJ

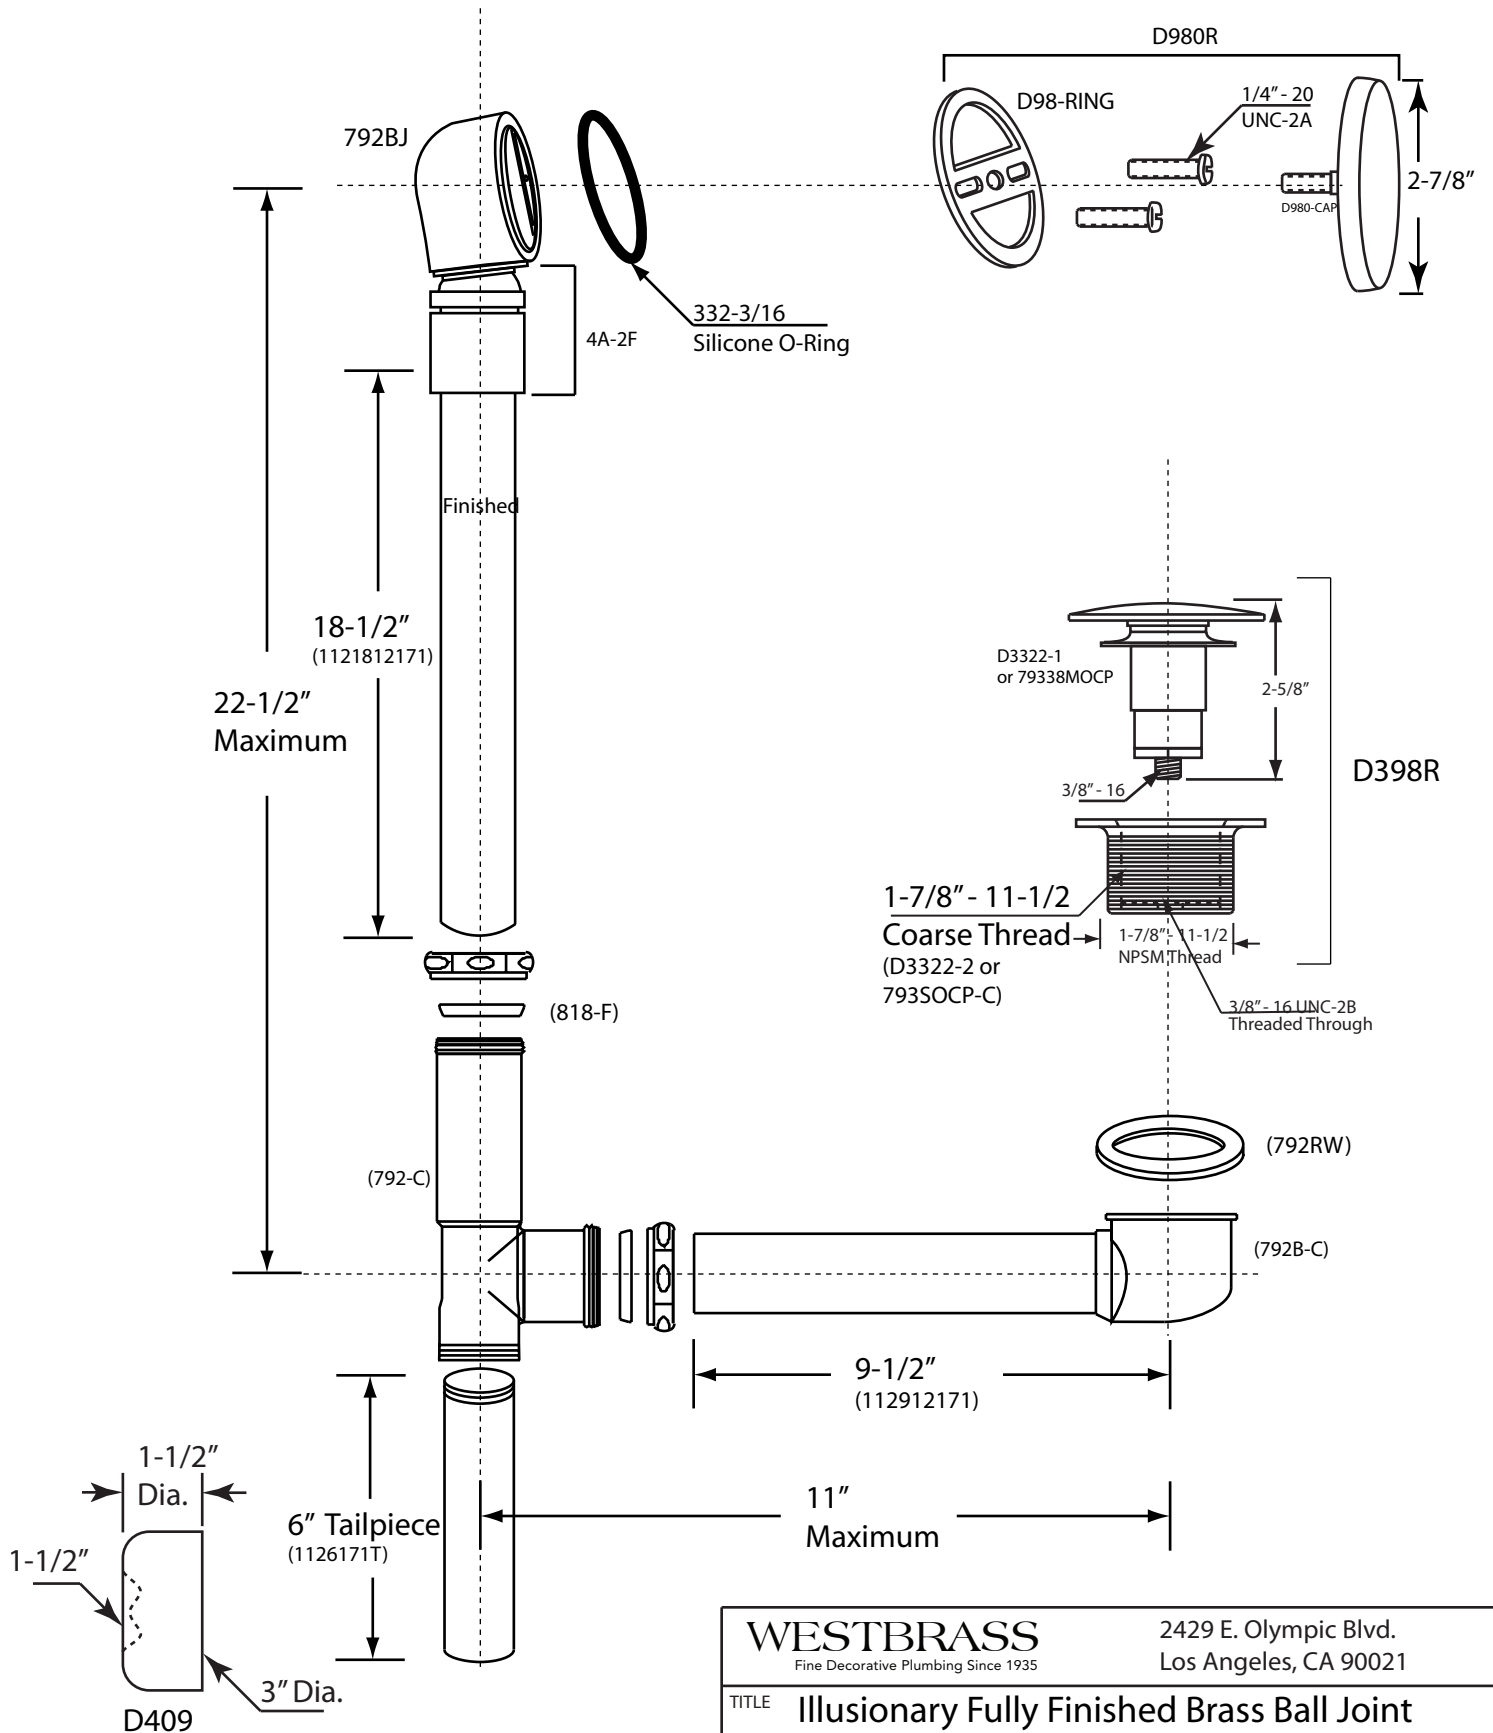

WESTBRASS
Fine Decorative Plumbing Since 1935

2429 E. Olympic Blvd.
Los Angeles, CA 90021

TITLE **Illusionary Fully Finished Brass Ball Joint**

DWG NO. **D3261HKBJ** DATE **1-7-2016** REV **A**

Scale **1 to 4** mrohfs Sheet 1 of 1